




Typical Installation Details



Craftsmanship ♦ Technology ♦ Service

SeamTek® Details

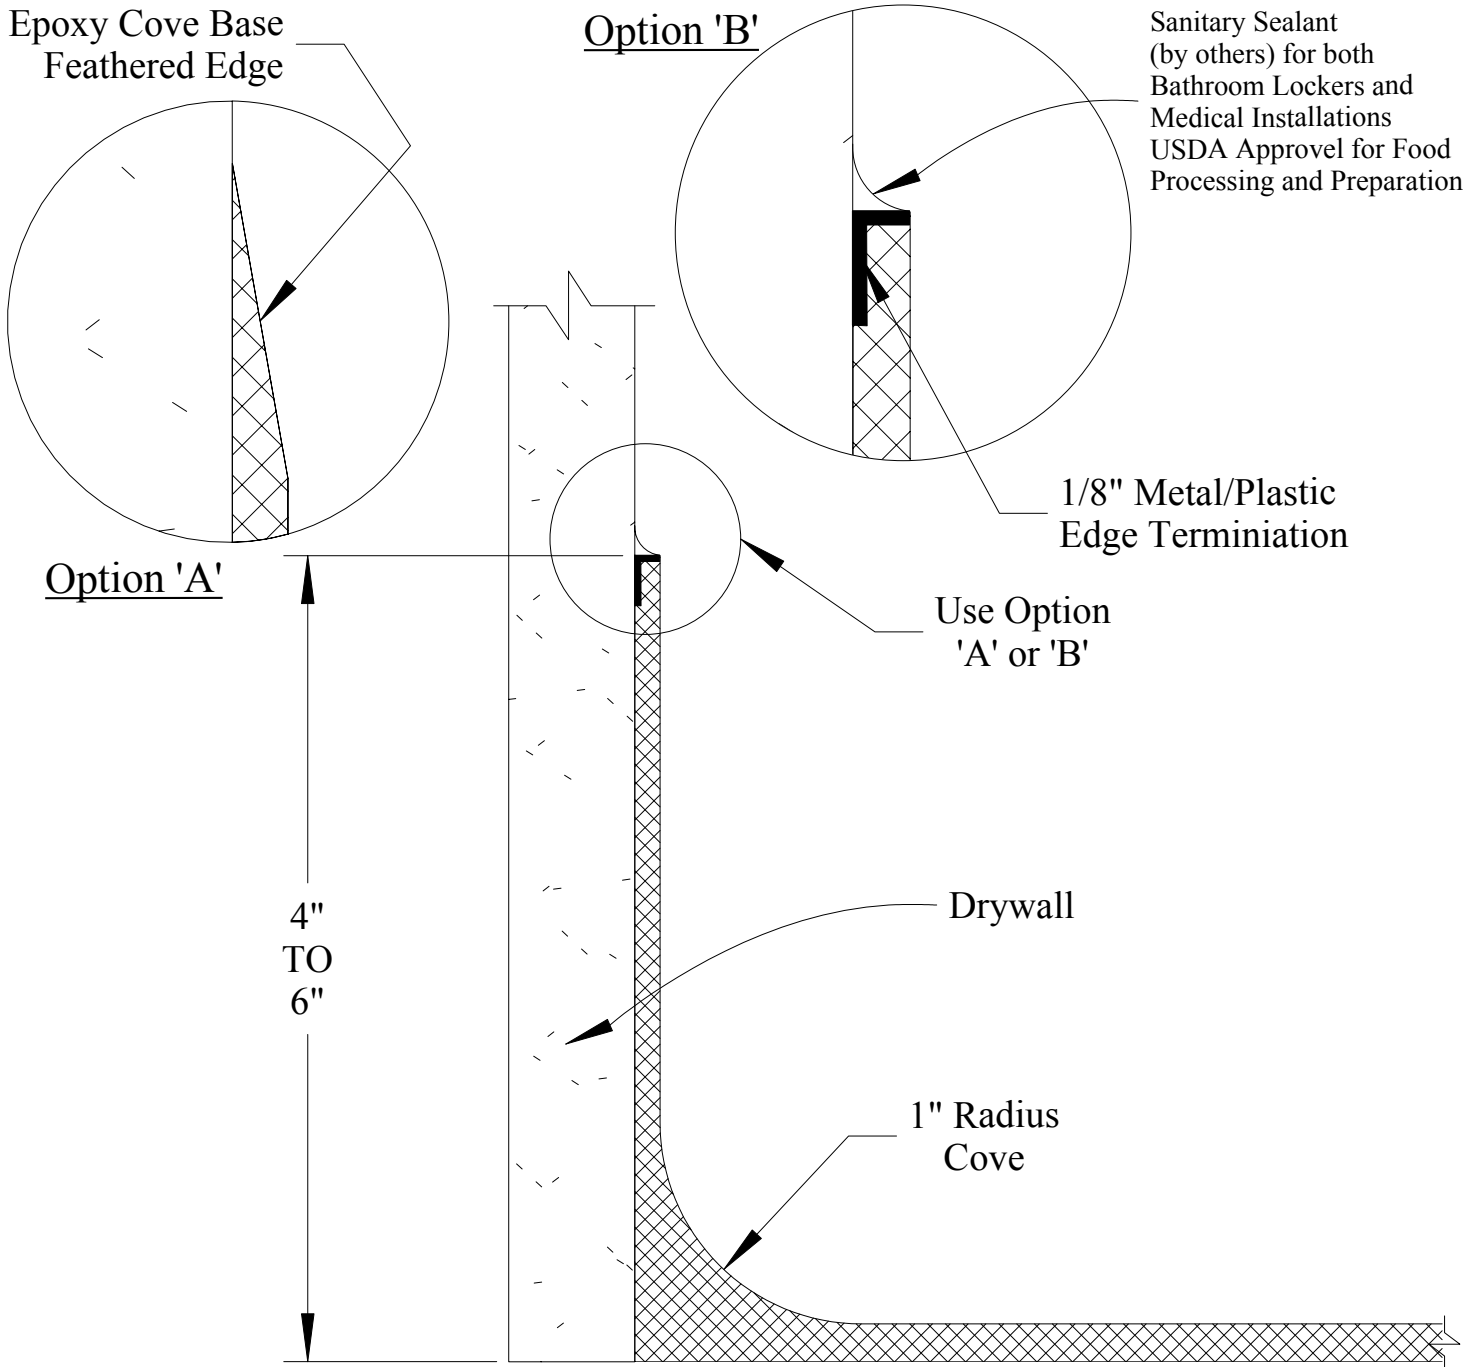

Detail:	Cove Base Detail at Drywall	Project:	Project #:
		Scale:	Date:
		Drawing Name:	Cove_Detail_Drywall